




ITEM NO.	PART NUMBER	DESCRIPTION	FINISH	WEIGHT (PER)	QTY.
1	CS1010.01	10' CABLE LADDER RAIL (L2" x 2" x 1/8")	H.D.G.	16.52	2
2	CS3050.03	19-1/2" 6-HOLE CABLE LADDER RUNG	H.D.G.	1.74	3
3	GB03125	3/8" x 1-1/4" HEX BOLT	H.D.G.	0.06	10
4	GL03	3/8" LOCK WASHER	H.D.G.	0.01	10
5	GN03	3/8" HEX NUT	H.D.G.	0.02	10
6	CS1060.01	CABLE LADDER SPLICE PLATE (1/4" PLATE)	H.D.G.	0.65	2
7	GF03	3/8" FLAT WASHER	H.D.G.	0.02	4

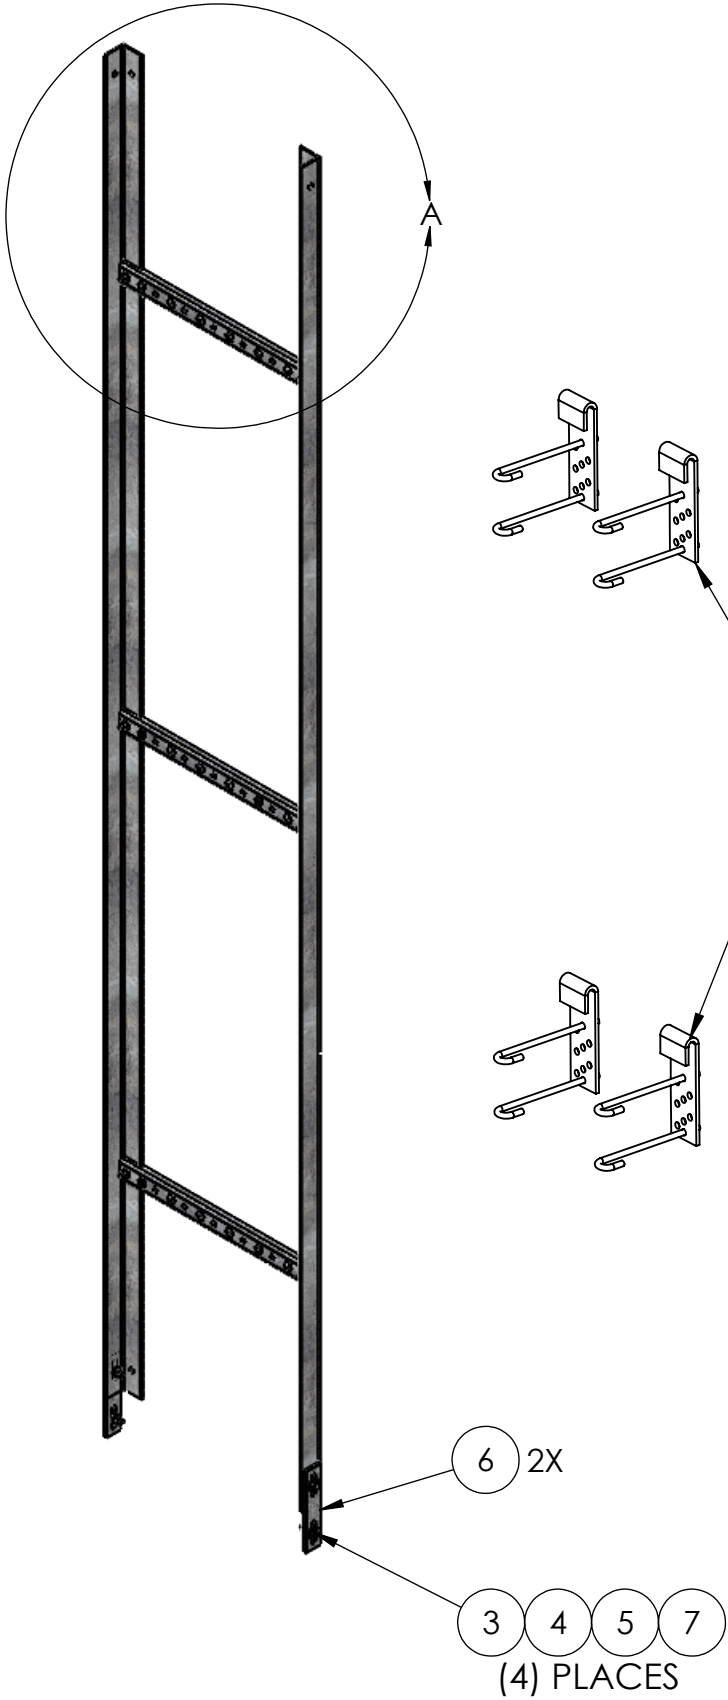


J-CLIP ATTACHMENT KIT SOLD SEPARATELY  
PART NO. CS1050

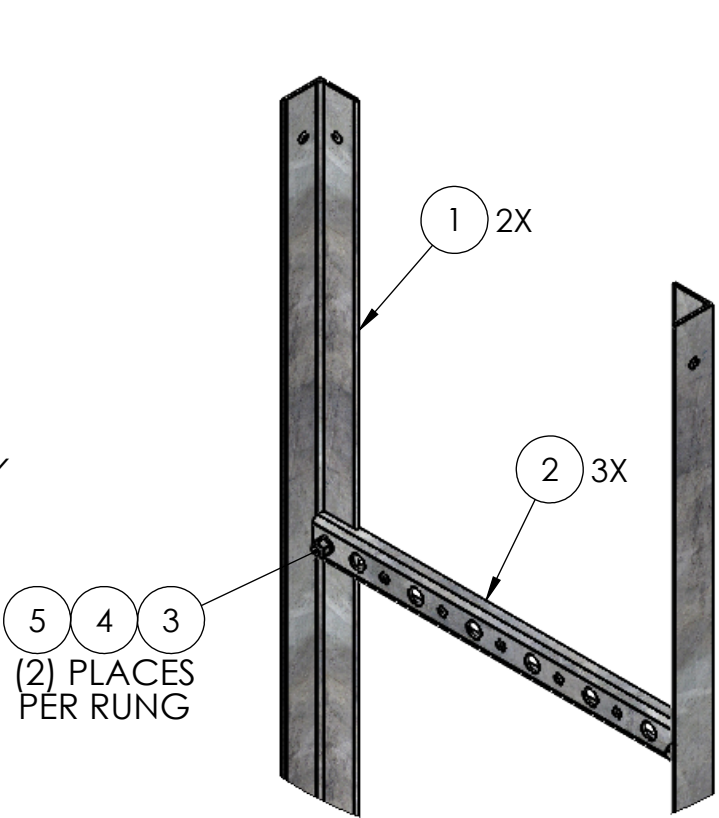

DETAIL A  
SCALE 1 : 7

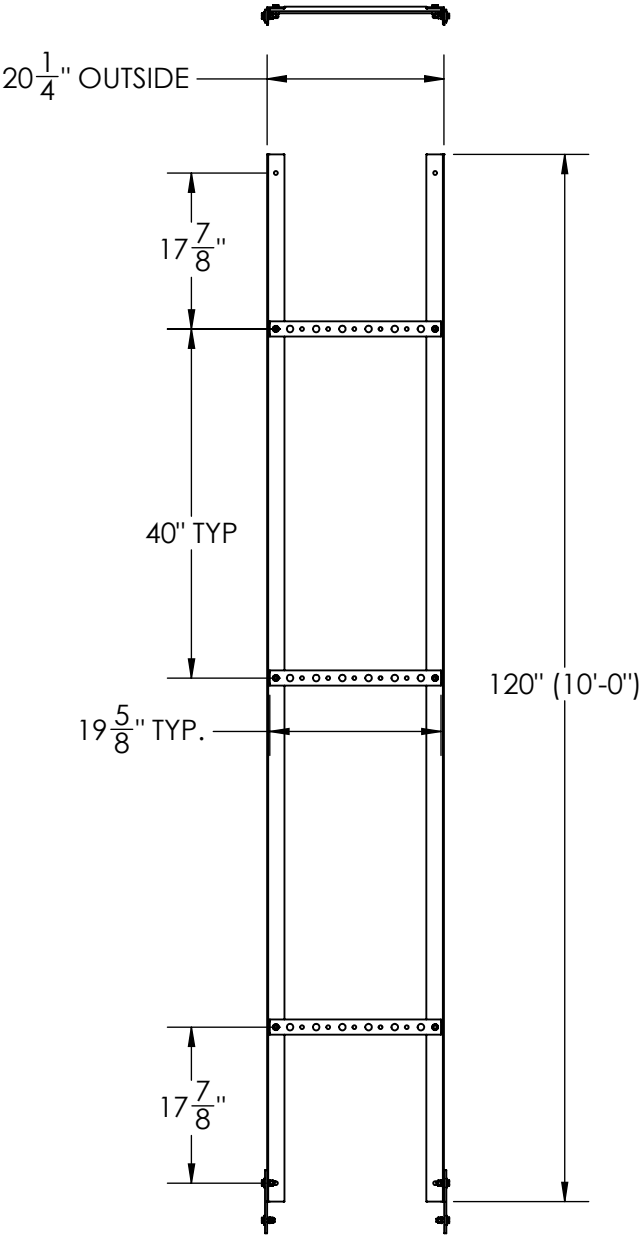

		UNLESS OTHERWISE SPECIFIED: DIMENSIONS ARE IN INCHES TOLERANCE ± 1/16		DESCRIPTION: 10' CABLE LADDER, 6 RUN, J-CLIP SOLD SEPARATELY			
		SIZE B	PROPRIETARY AND CONFIDENTIAL THE INFORMATION CONTAINED IN THIS DRAWING IS THE SOLE PROPERTY OF PRO TOWER MANUFACTURING L.L.C. ANY REPRODUCTION IN PART OR AS A WHOLE WITHOUT THE WRITTEN PERMISSION OF PRO TOWER MANUFACTURING L.L.C. IS PROHIBITED.		<b>PRO TOWER MANUFACTURING L.L.C.</b> <b>5601 San Francisco St. NE Albuquerque, N.M. 87109 (505) 924-2810</b>	DWG NO: CS1001	
MATERIAL -						DRAWN BY: AJK	DATE: 9/21/2022
FINISH H.D.G.		CHECKED BY: E. FILMER	DATE: 9/21/2022	WEIGHT: 40.46			
					SHEET: 1 of 1	SCALE: NTS	