




ITEM NO.	PART NUMBER	DESCRIPTION	FINISH	WEIGHT (PER)	QTY.
1	CS1010.01	10' CABLE LADDER RAIL (L2" x 2" x 1/8")	H.D.G.	16.52	2
2	CS3050.02	25-1/2" 8-HOLE CABLE LADDER RUNG	H.D.G.	2.29	3
3	GB03125	3/8" x 1-1/4" HEX BOLT	H.D.G.	0.06	10
4	GL03	3/8" LOCK WASHER	H.D.G.	0.01	10
5	GN03	3/8" HEX NUT	H.D.G.	0.02	10
6	CS1060.01	CABLE LADDER SPLICE PLATE (1/4" PLATE)	H.D.G.	0.65	2
7	GF03	3/8" FLAT WASHER	H.D.G.	0.02	4

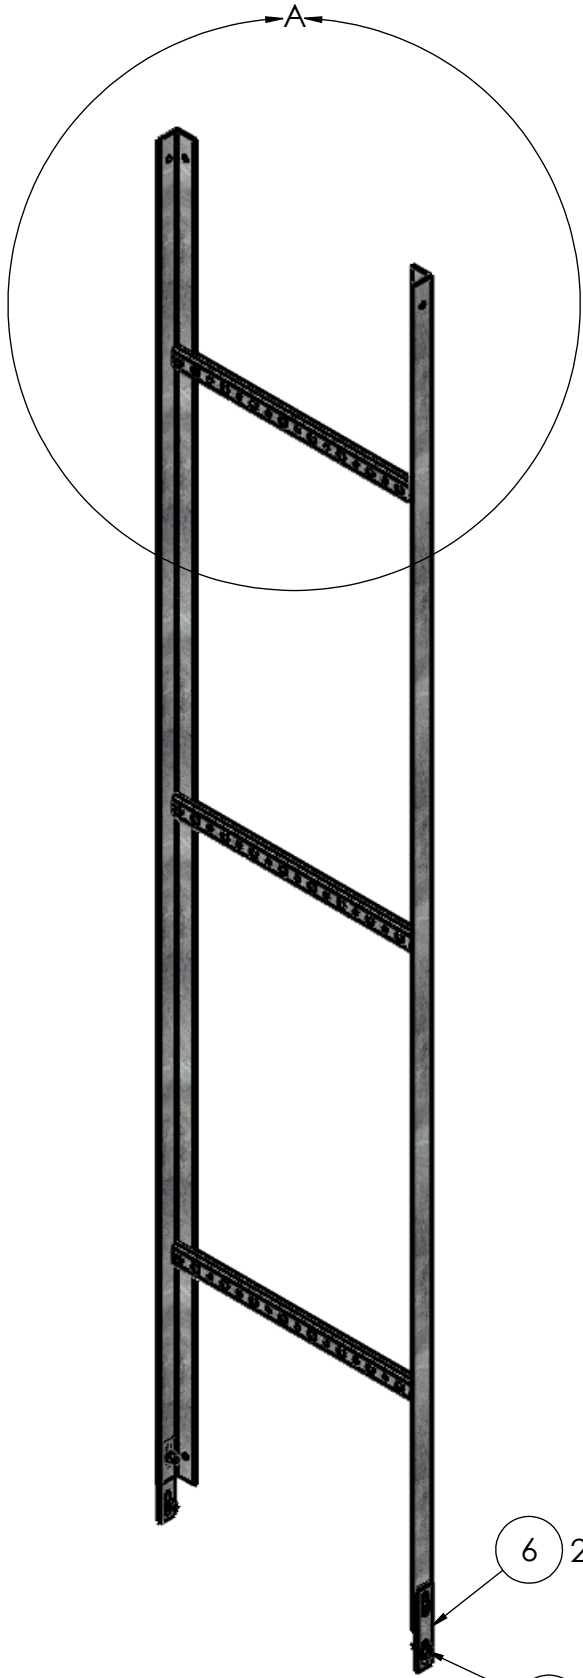

J-CLIP ATTACHMENT KIT SOLD SEPARATELY
PART NO. CS1050

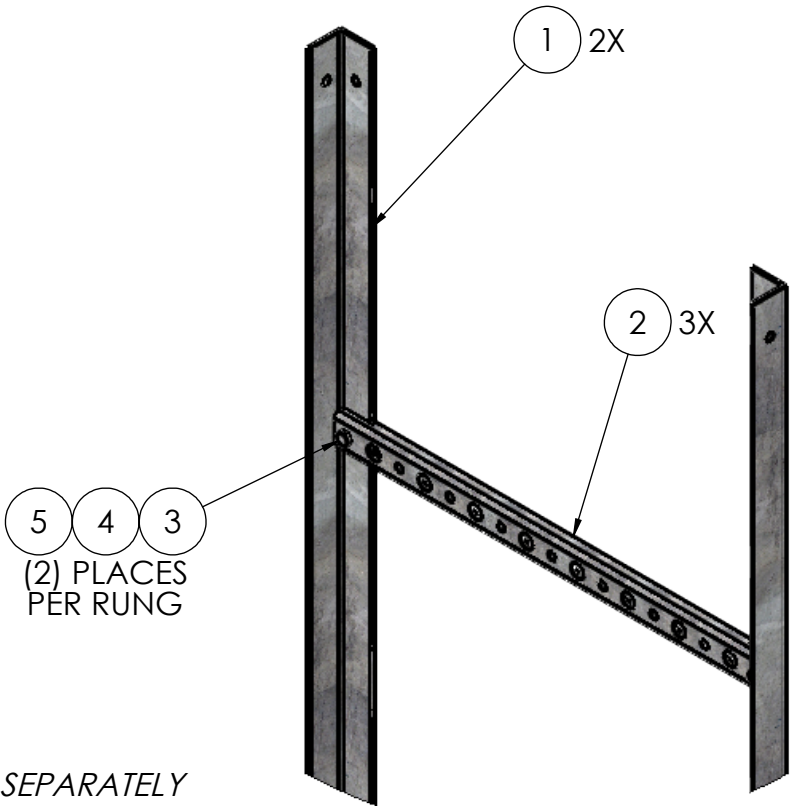

DETAIL A
SCALE 1 : 8

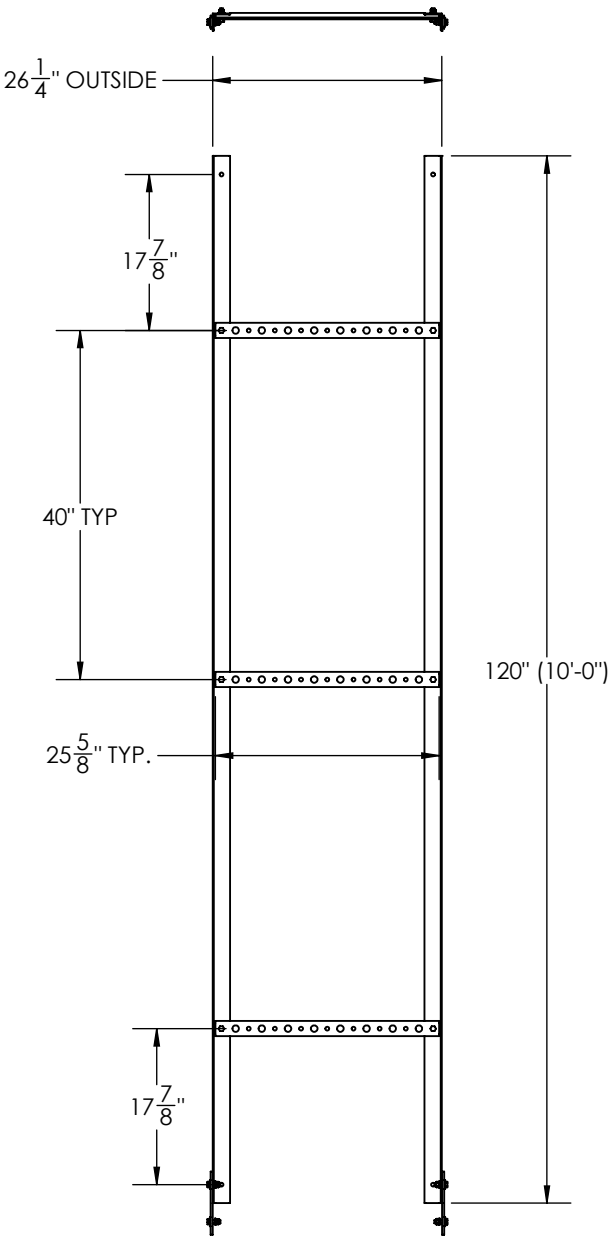

6 2X
3 4 5 7
(4) PLACES

MATERIAL ASTM A36		UNLESS OTHERWISE SPECIFIED: DIMENSIONS ARE IN INCHES TOLERANCE $\pm 1/16$	DESCRIPTION:  10' CABLE LADDER, 8 RUN, J-CLIP SOLD SEPARATELY	DWG NO: CS1010		
				DRAWN BY: AJK	DATE: 9/21/2022	REV
FINISH H.D.G.		PROPRIETARY AND CONFIDENTIAL THE INFORMATION CONTAINED IN THIS DRAWING IS THE SOLE PROPERTY OF PRO TOWER MANUFACTURING L.L.C. ANY REPRODUCTION IN PART OR AS A WHOLE WITHOUT THE WRITTEN PERMISSION OF PRO TOWER MANUFACTURING L.L.C. IS PROHIBITED.	PRO TOWER MANUFACTURING L.L.C. 5601 San Francisco St. NE Albuquerque, N.M. 87109 (505) 924-2810	CHECKED BY: E.FILMER	DATE: 9/21/2022	WEIGHT: 42.10
				SHEET: 1 of 1	SCALE: NTS	