
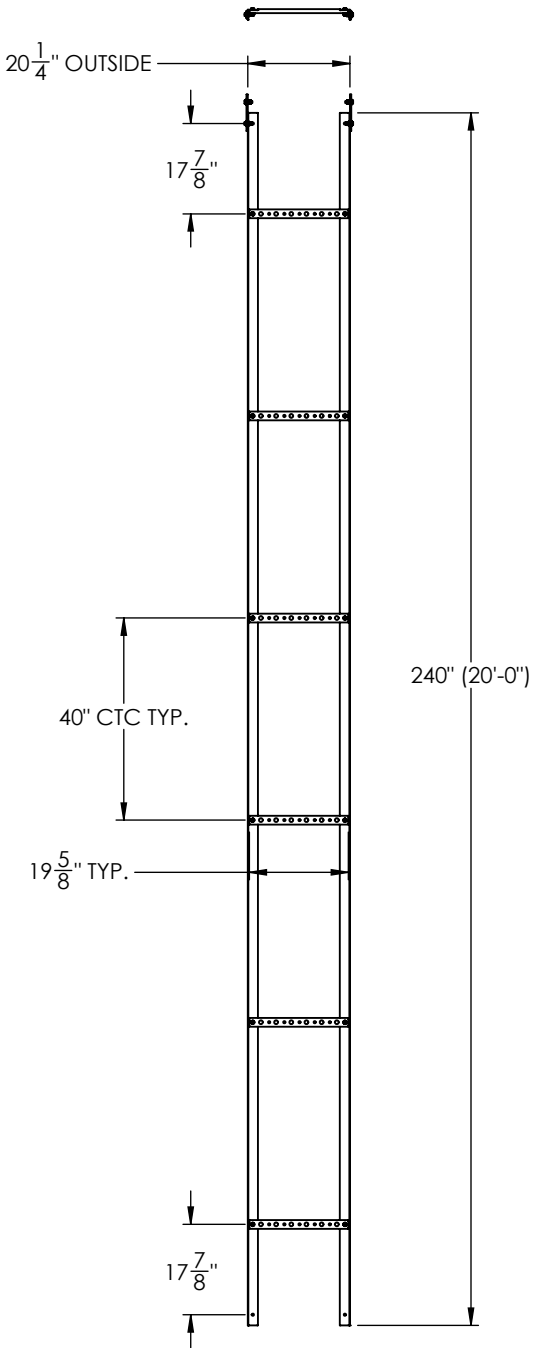
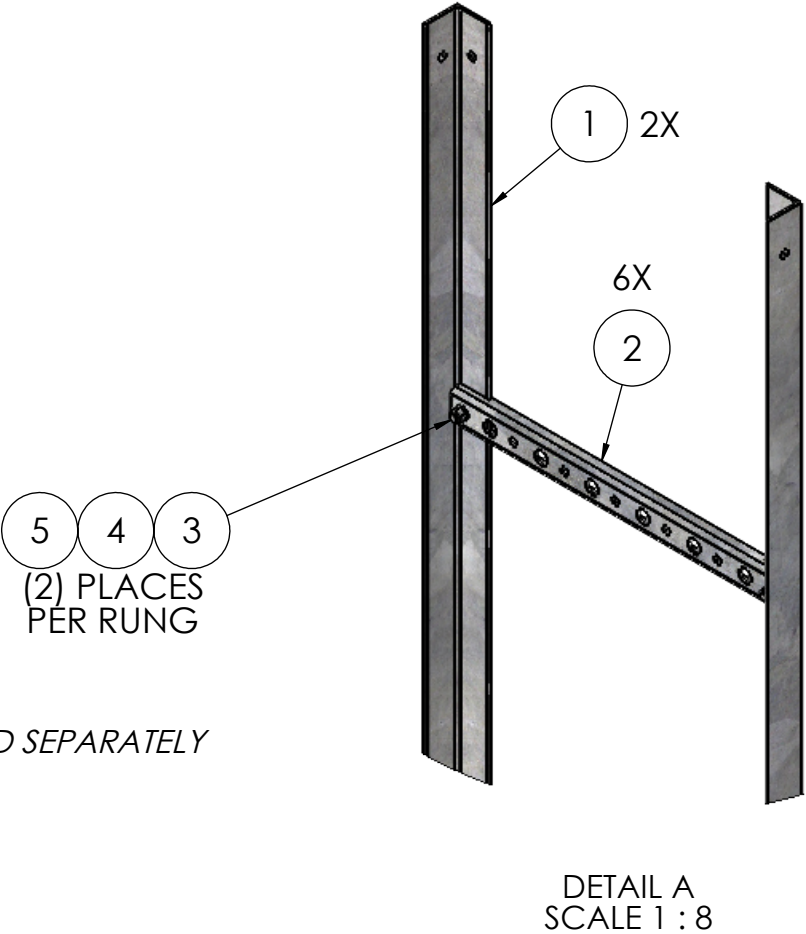



ITEM NO.	PART NUMBER	DESCRIPTION	FINISH	WEIGHT (PER)	QTY.
1	CS1030.01	20' CABLE LADDER RAIL (L2" x 2" x 1/8" )	H.D.G.	33.06	2
2	CS3050.03	19-1/2" 6-HOLE CABLE LADDER RUNG	H.D.G.	1.74	6
3	GB03125	3/8" x 1-1/4" HEX BOLT	H.D.G.	0.06	16
4	GL03	3/8" LOCK WASHER	H.D.G.	0.01	16
5	GN03	3/8" HEX NUT	H.D.G.	0.02	16
6	CS1060.01	CABLE LADDER SPLICE PLATE (1/4" PLATE)	H.D.G.	0.65	2
7	GF03	3/8" FLAT WASHER	H.D.G.	0.02	4

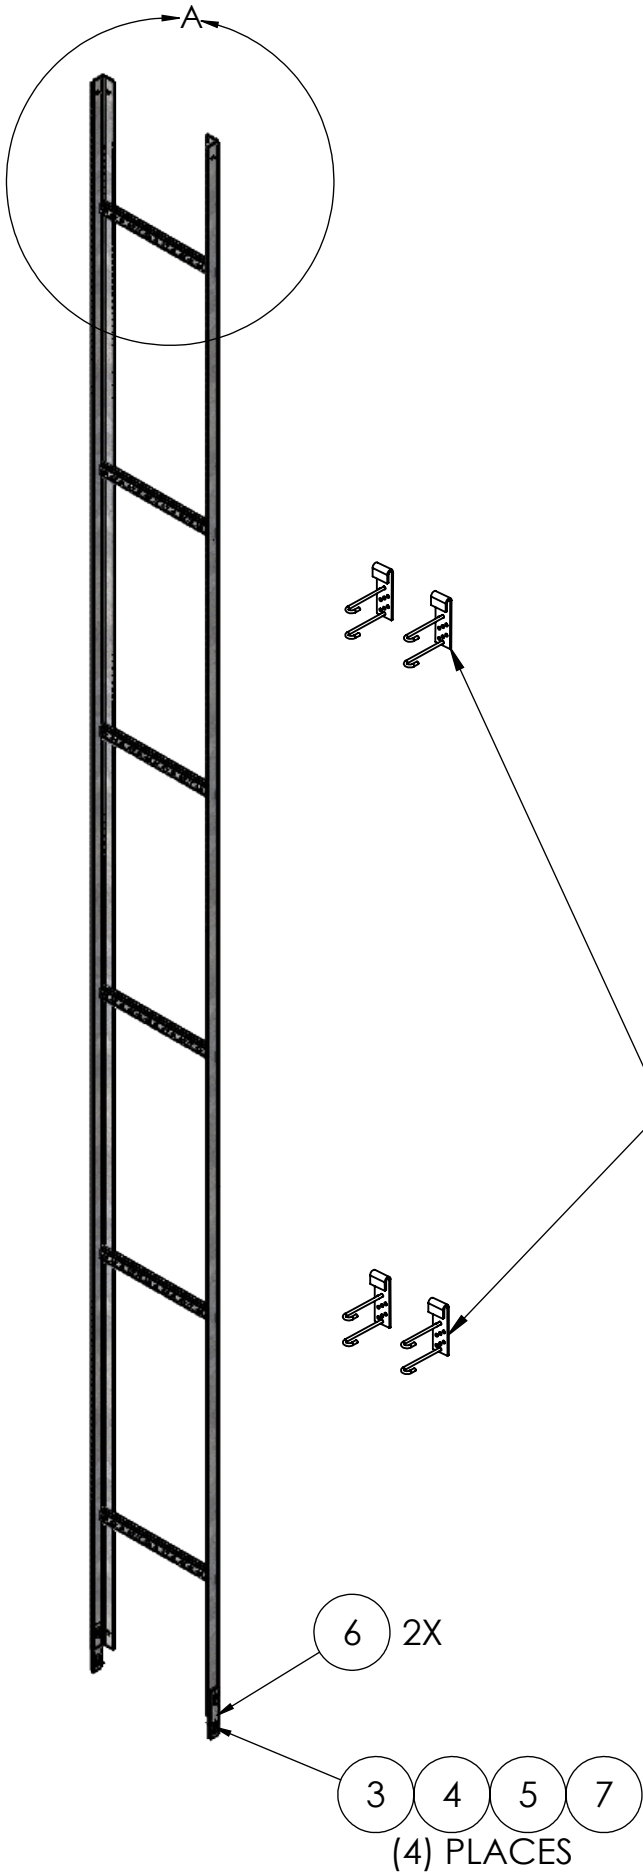

		UNLESS OTHERWISE SPECIFIED: DIMENSIONS ARE IN INCHES TOLERANCE ± 1/16		DESCRIPTION: 20' CABLE LADDER, 6 RUN, J-CLIP SOLD SEPARATELY					
			PRO TOWER MANUFACTURING L.L.C. 5601 San Francisco St. NE Albuquerque, N.M. 87109 (505) 924-2810	DWG NO:		CS1030			
SIZE B				PROPRIETARY AND CONFIDENTIAL THE INFORMATION CONTAINED IN THIS DRAWING IS THE SOLE PROPERTY OF PRO TOWER MANUFACTURING L.L.C. ANY REPRODUCTION IN PART OR AS A WHOLE WITHOUT THE WRITTEN PERMISSION OF PRO TOWER MANUFACTURING L.L.C. IS PROHIBITED.		DRAWN BY: AJK		DATE: 9/21/2022	REV
MATERIAL -						CHECKED BY: E. FILMER		DATE: 9/21/2022	
FINISH H.D.G.						SHEET: 1 of 1		SCALE: NTS	WEIGHT: 79.26