


J-CLIP ATTACHMENT KIT SOLD SEPARATELY
PART NO. CS1050


2X
6


3 4 5 7
(4) PLACES

ITEM NO.	PART NUMBER	DESCRIPTION	FINISH	WEIGHT (PER)	QTY.
1	CS1030.01	20' CABLE LADDER RAIL (L2" x 2" x 1/8")	H.D.G.	33.06	2
2	CS3050.02	25-1/2" 8-HOLE CABLE LADDER RUNG	H.D.G.	2.29	6
3	GB03125	3/8" x 1-1/4" HEX BOLT	H.D.G.	0.06	16
4	GL03	3/8" LOCK WASHER	H.D.G.	0.01	16
5	GN03	3/8" HEX NUT	H.D.G.	0.02	16
6	CS1060.01	CABLE LADDER SPLICE PLATE (1/4" PLATE)	H.D.G.	0.65	2
7	GF03	3/8" FLAT WASHER	H.D.G.	0.02	4

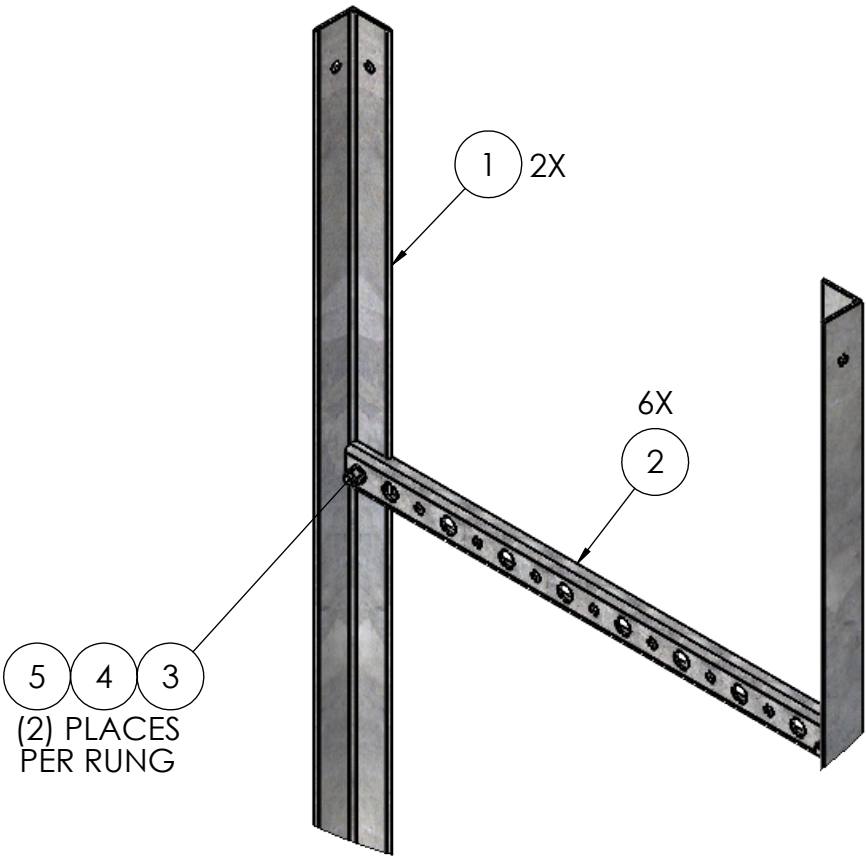

DETAIL A
SCALE 1 : 7

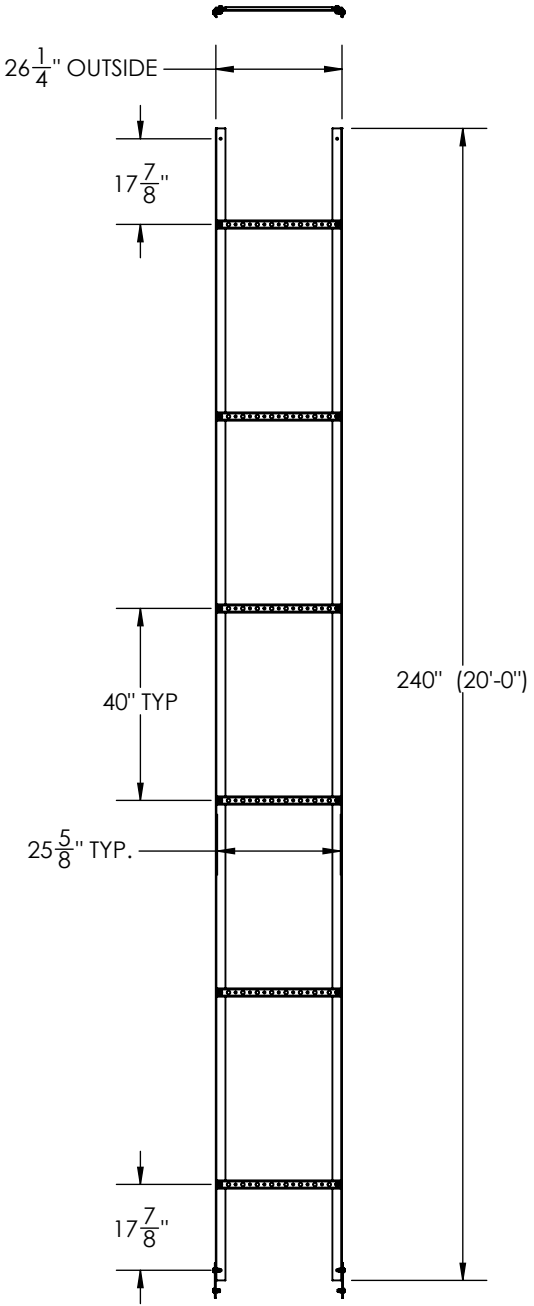

<div>UNLESS OTHERWISE SPECIFIED: DIMENSIONS ARE IN INCHES TOLERANCE ± 1/16</div>		DESCRIPTION: 20' CABLE LADDER, 8 RUN, J-CLIP SOLD SEPARATELY		
		<div><div></div><div><div>PRO TOWER MANUFACTURING L.L.C.</div><div>5601 San Francisco St. NE Albuquerque, N.M. 87109 (505) 924-2810</div></div></div>	<div>DWG NO: CS1031</div>	
<div>SIZE B</div>	<div>PROPRIETARY AND CONFIDENTIAL THE INFORMATION CONTAINED IN THIS DRAWING IS THE SOLE PROPERTY OF PRO TOWER MANUFACTURING L.L.C. ANY REPRODUCTION IN PART OR AS A WHOLE WITHOUT THE WRITTEN PERMISSION OF PRO TOWER MANUFACTURING L.L.C. IS PROHIBITED.</div>	<div>DRAWN BY: AJK</div>	<div>DATE: 9/21/2022</div>	<div>REV</div>
		<div>CHECKED BY: E. FILMER</div>	<div>DATE: 9/21/2022</div>	
<div>MATERIAL -</div>	<div>FINISH H.D.G.</div>	<div>SHEET: 1 of 1</div>	<div>SCALE: NTS</div>	