



ITEM NO.	PART NUMBER	DESCRIPTION	FINISH	WEIGHT (PER)	QTY.
1	CS1030.01	20' CABLE LADDER RAIL (L2" x 2" x 1/8" )	H.D.G.	33.06	2
2	CS3050.04	28-1/2" 9-HOLE CABBLE LADDER RUNG	H.D.G.	2.56	6
3	GB03125	3/8" x 1-1/4" HEX BOLT	H.D.G.	0.06	16
4	GL03	3/8" LOCK WASHER	H.D.G.	0.01	16
5	GN03	3/8" HEX NUT	H.D.G.	0.02	16
6	CS1060.01	CABLE LADDER SPLICE PLATE (1/4" PLATE)	H.D.G.	0.65	2
7	GF03	3/8" FLAT WASHER	H.D.G.	0.02	4

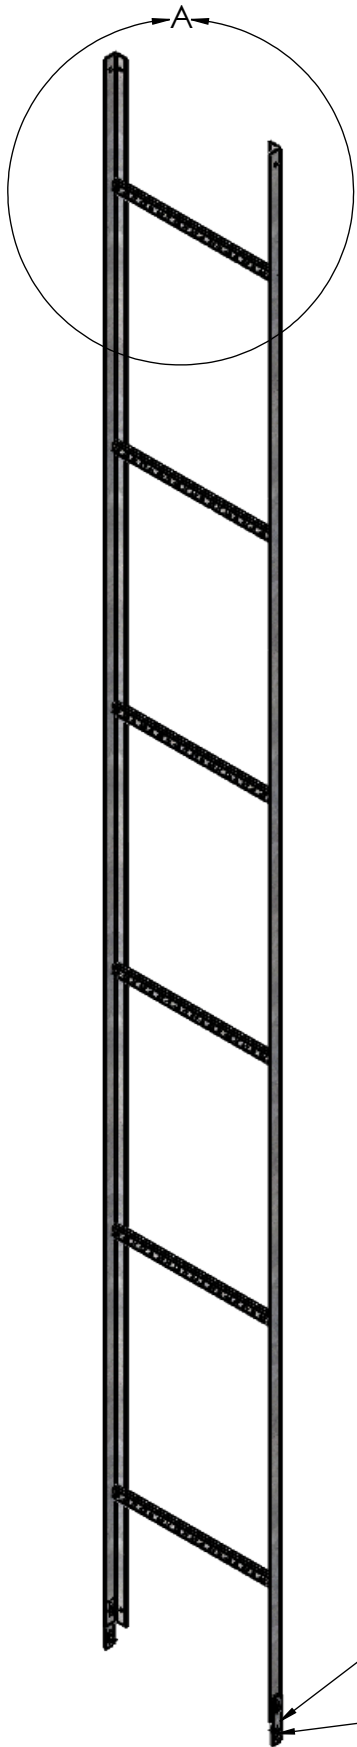


J-CLIP ATTACHMENT KIT SOLD SEPARATELY  
PART NO. CS1050


2X  
6  
3 4 5 7  
(4) PLACES

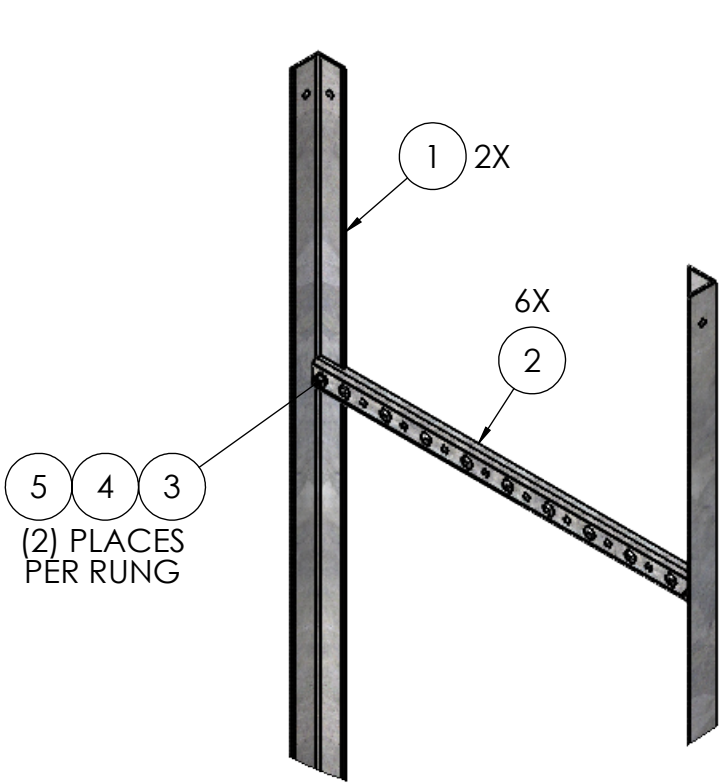

(2) PLACES  
PER RUNG

DETAIL A  
SCALE 1 : 10

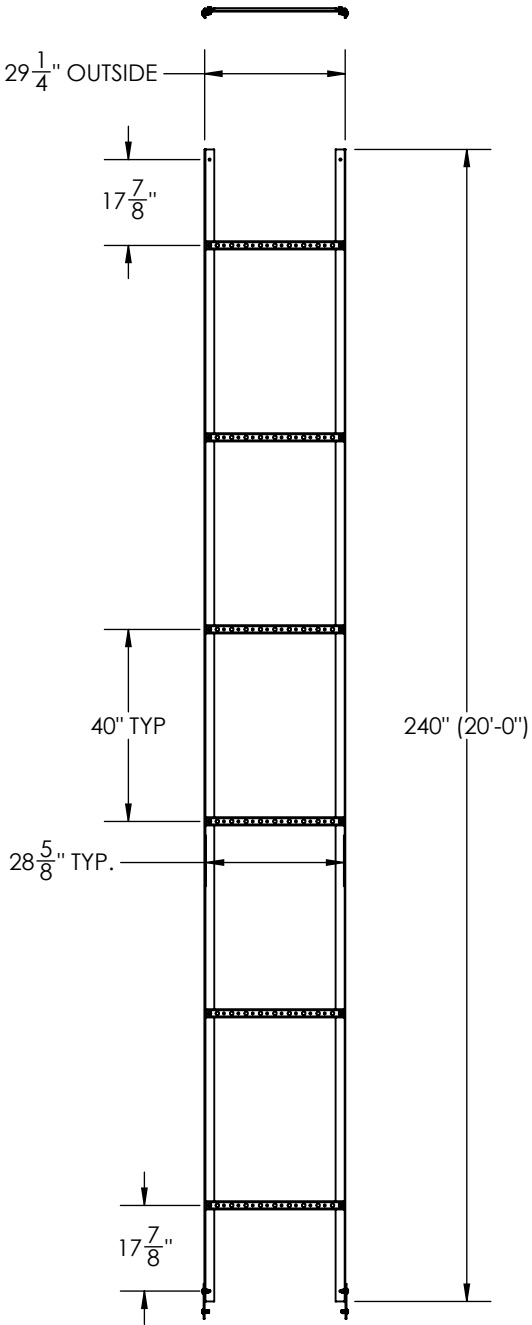

		UNLESS OTHERWISE SPECIFIED: DIMENSIONS ARE IN INCHES TOLERANCE ± 1/16		DESCRIPTION: 20' CABLE LADDER, 9 RUN, J-CLIP SOLD SEPARATELY		
		PROPRIETARY AND CONFIDENTIAL THE INFORMATION CONTAINED IN THIS DRAWING IS THE SOLE PROPERTY OF PRO TOWER MANUFACTURING L.L.C. ANY REPRODUCTION IN PART OR AS A WHOLE WITHOUT THE WRITTEN PERMISSION OF PRO TOWER MANUFACTURING L.L.C. IS PROHIBITED.			DWG NO: CS1032	
MATERIAL -					DRAWN BY: AJK	DATE: 9/21/2022
FINISH H.D.G.				CHECKED BY: E. FILMER	DATE: 9/21/2022	WEIGHT: 84.16
				SHEET: 1 of 1	SCALE: NTS	