



J-CLIP ATTACHMENT KIT SOLD SEPARATELY
PART NO. CS1050

5 4 3
(2) PLACES
PER RUNG


ITEM NO.	PART NUMBER	DESCRIPTION	FINISH	WEIGHT (PER)	QTY.
1	CS1030.01	20' CABLE LADDER RAIL (L2" x 2" x 1/8")	H.D.G.	33.06	2
2	CS3055.02	37-1/2" 12-HOLE CABLE LADDER RUNG	H.D.G.	3.37	6
3	GB03125	3/8" x 1-1/4" HEX BOLT	H.D.G.	0.06	16
4	GL03	3/8" LOCK WASHER	H.D.G.	0.01	16
5	GN03	3/8" HEX NUT	H.D.G.	0.02	16
6	CS1060.01	CABLE LADDER SPLICE PLATE (1/4" PLATE)	H.D.G.	0.65	2
7	GF03	3/8" FLAT WASHER	H.D.G.	0.02	4

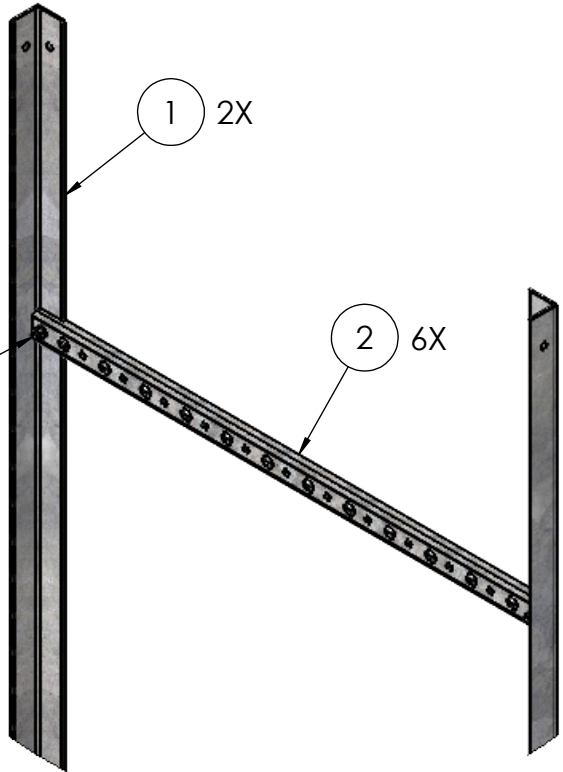

DETAIL A
SCALE 1 : 10

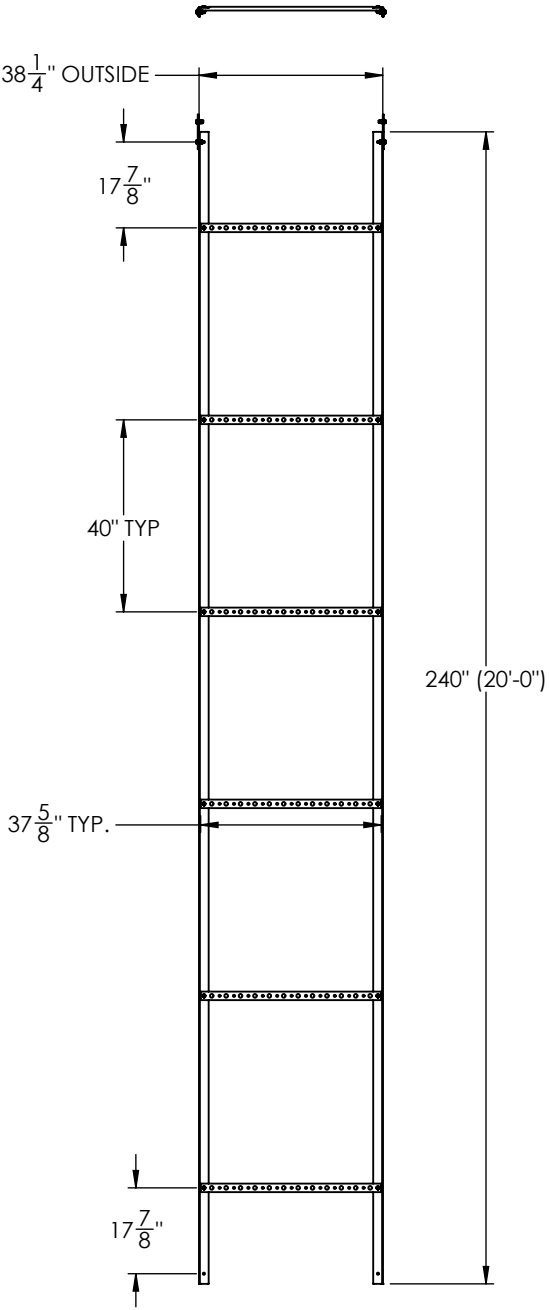

6 2X
3 4 5 7
(4) PLACES

<div>MATERIAL</div> <div>FINISH</div>		<div>SIZE</div> <div>B</div>	UNLESS OTHERWISE SPECIFIED: DIMENSIONS ARE IN INCHES TOLERANCE ± 1/16	DESCRIPTION: 20' CABLE LADDER, 12 RUN, J-CLIP SOLD SEPARATELY		
			PROPRIETARY AND CONFIDENTIAL THE INFORMATION CONTAINED IN THIS DRAWING IS THE SOLE PROPERTY OF PRO TOWER MANUFACTURING L.L.C. ANY REPRODUCTION IN PART OR AS A WHOLE WITHOUT THE WRITTEN PERMISSION OF PRO TOWER MANUFACTURING L.L.C. IS PROHIBITED.	 PRO TOWER MANUFACTURING L.L.C. 5601 San Francisco St. NE Albuquerque, N.M. 87109 (505) 924-2810	DWG NO: CS1040	
H.D.G.					DRAWN BY: AJK	DATE: 9/21/2022
				CHECKED BY: E. FILMER	DATE: 9/21/2022	WEIGHT: 89.05
				SHEET: 1 of 1	SCALE: NTS	