


ITEM NO.	PART NUMBER	DESCRIPTION	MATERIAL	FINISH	QTY.
1	MP1027.03	GW 19W4 GRATING 24" x 61-5/8" x 1"	A36	H.D.G.	4
2	GB03205	3/8" x 2" BOLT	GR.5	H.D.G.	24
3	GF03L	3/8" FENDER WASHER	GR.5	H.D.G.	24
4	GF03	3/8" FLAT WASHER	GR.5	H.D.G.	24
5	GL03	3/8" LOCK WASHER	GR.5	H.D.G.	24
6	GN03	3/8" HEX NUT	GR.5	H.D.G.	24

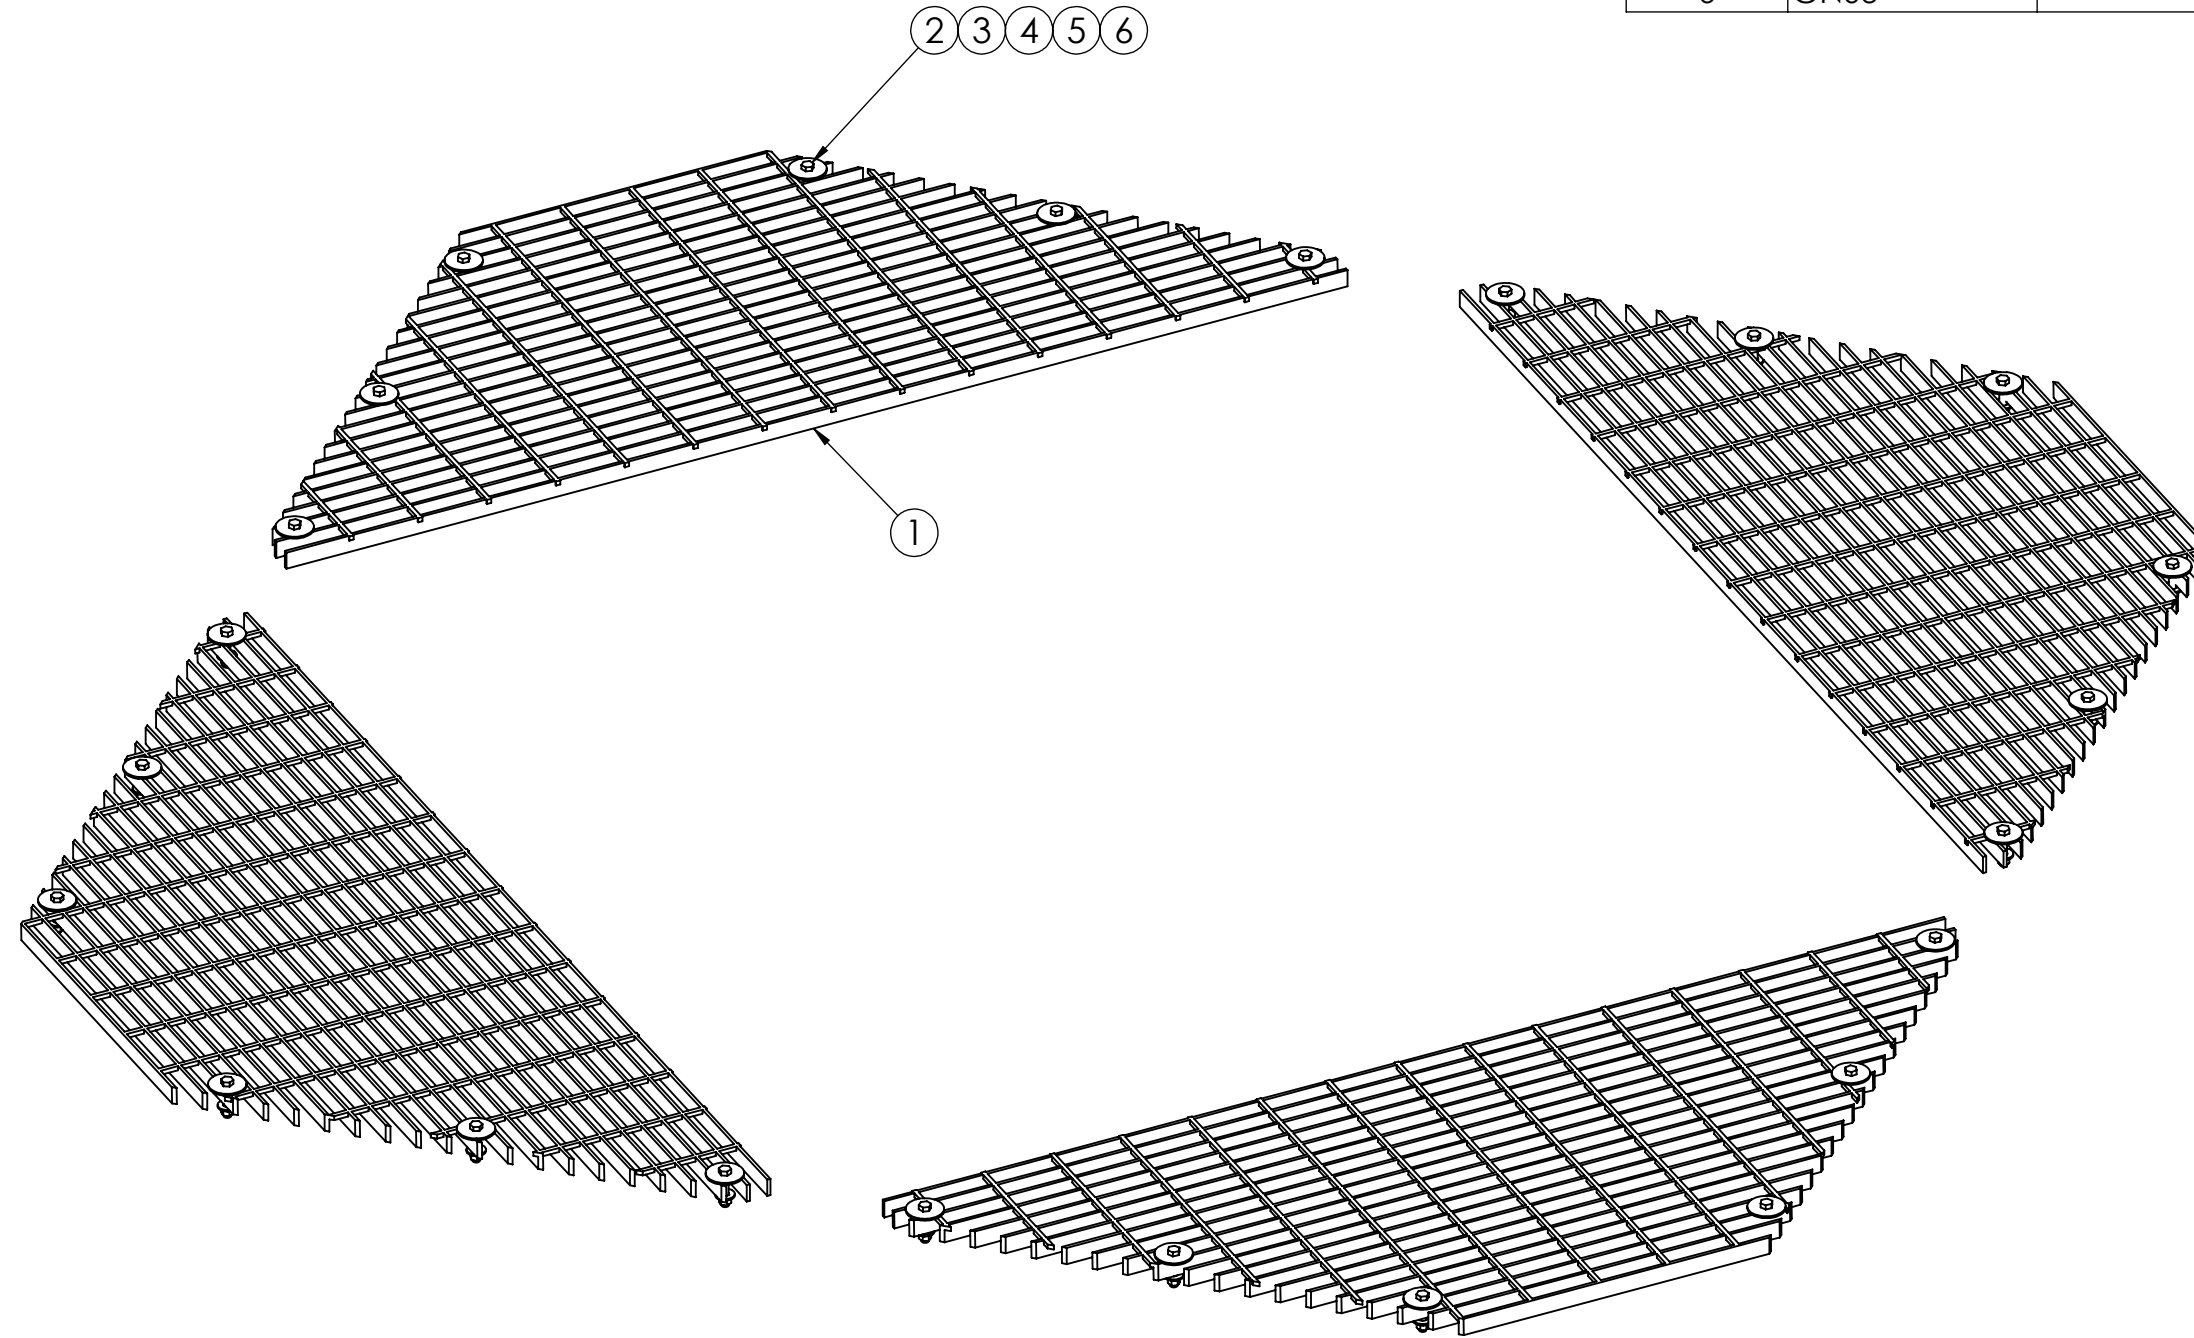

UNLESS OTHERWISE SPECIFIED:  
DIMENSIONS ARE IN INCHES  
TOLERANCE ± 1/16

DESCRIPTION: 10'-6" 4-SECTOR MONOPOLE CO-LOCATION  
PLATFORM GRATING KIT

SIZE  
**B**

**PROPRIETARY AND CONFIDENTIAL**  
THE INFORMATION CONTAINED IN THIS  
DRAWING IS THE SOLE PROPERTY OF  
PRO TOWER MANUFACTURING L.L.C. ANY  
REPRODUCTION IN PART OR AS A WHOLE  
WITHOUT THE WRITTEN PERMISSION OF  
PRO TOWER MANUFACTURING L.L.C. IS  
PROHIBITED.



**PRO TOWER  
MANUFACTURING  
L.L.C.**  
5601 San Francisco St. NE  
Albuquerque, N.M. 87109  
(505) 924-2810

DWG NO: MP1027-G

DRAWN BY: A.WECKMANN	DATE: 8/31/2018	REV
CHECKED BY: T.SMYTHE	DATE: 8/31/2018	WEIGHT:
SHEET: 15 of 16	SCALE: NTS	209.69

MATERIAL	-
FINISH	H.D.G.