


ITEM NO.	PART NUMBER	DESCRIPTION	MATERIAL	FINISH	QTY.
1	MP1026.03	GW 19W4 GRATING 24" x 48-7/8" x 1"	A36	H.D.G.	4
2	GB03205	3/8" x 2" BOLT	GR.5	H.D.G.	24
3	GF03L	3/8" FENDER WASHER	GR.5	H.D.G.	24
4	GF03	3/8" FLAT WASHER	GR.5	H.D.G.	24
5	GL03	3/8" LOCK WASHER	GR.5	H.D.G.	24
6	GN03	3/8" HEX NUT	GR.5	H.D.G.	24

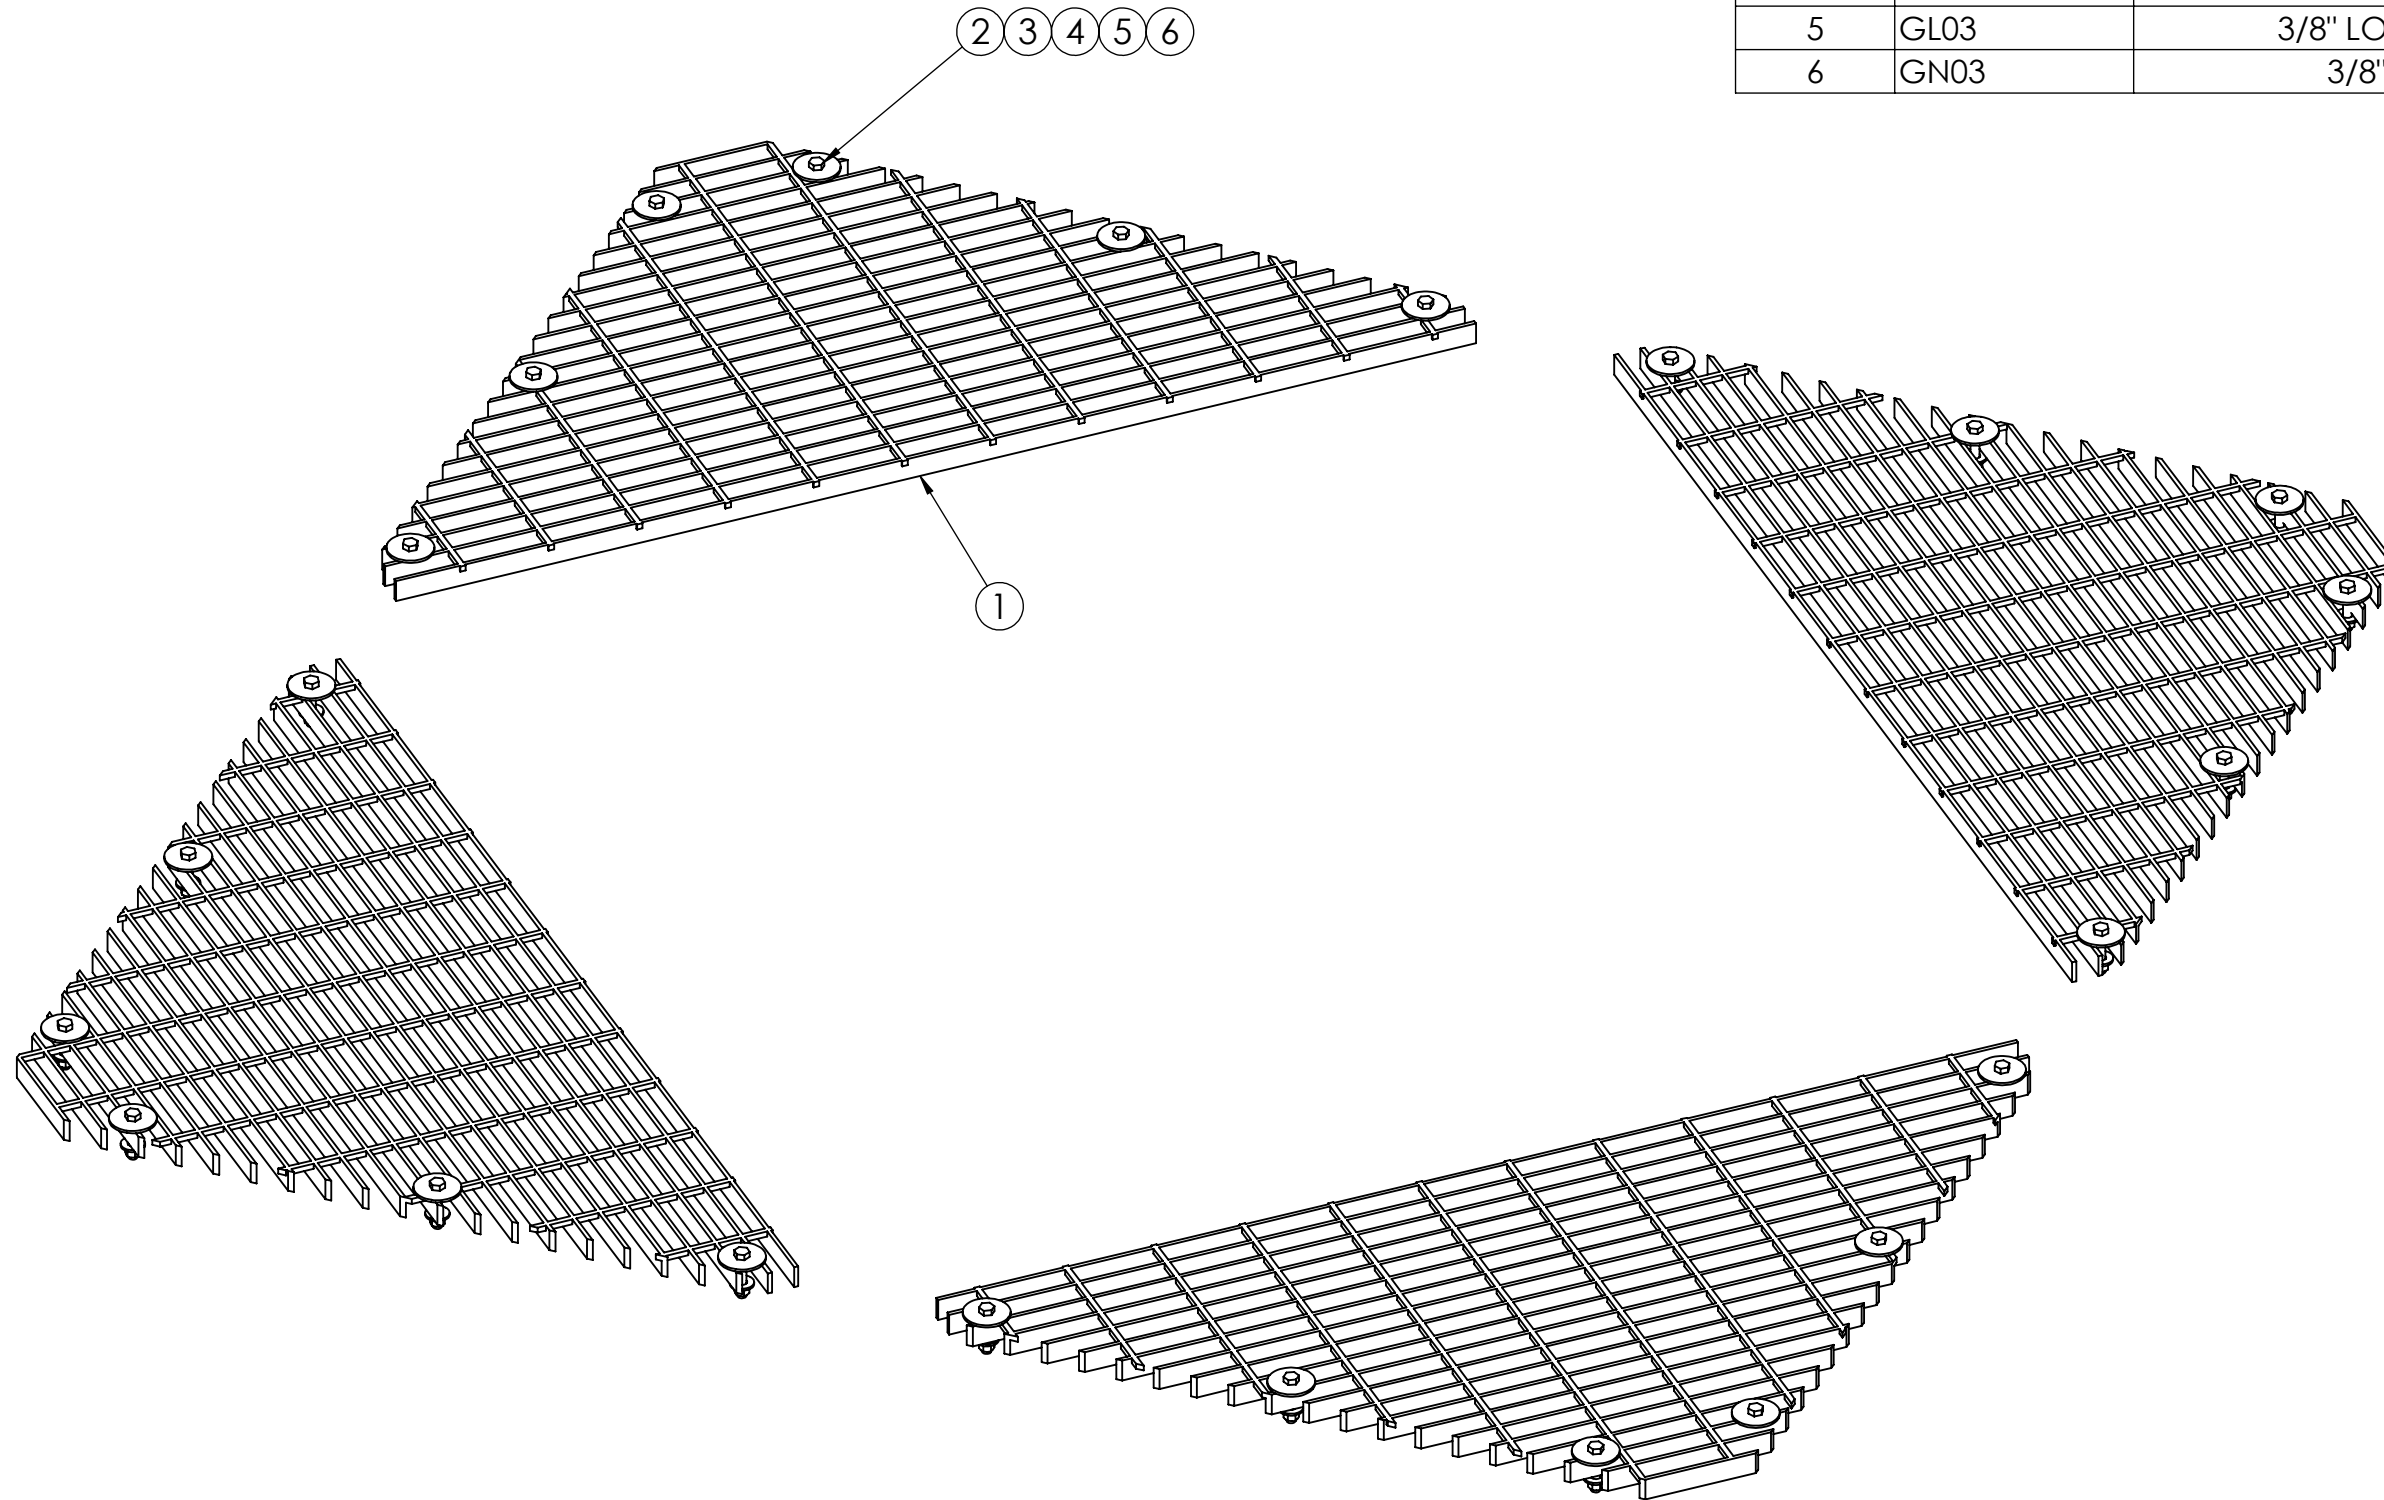

UNLESS OTHERWISE SPECIFIED: DIMENSIONS ARE IN INCHES TOLERANCE ± 1/16		DESCRIPTION: 8'-6" 4-SECTOR MONOPOLE CO-LOCATION PLATFORM GRATING KIT		
MATERIAL: -		 PRO TOWER MANUFACTURING L.L.C. 5601 San Francisco St. NE Albuquerque, N.M. 87109 (505) 924-2810	DWG NO: MP1026-G	
FINISH: H.D.G.			DRAWN BY: A.WECKMANN CHECKED BY: T.SMYTHE SHEET: 15 of 16	DATE: 8/31/2018 DATE: 8/31/2018 SCALE: NTS

SIZE
B

PROPRIETARY AND CONFIDENTIAL
 THE INFORMATION CONTAINED IN THIS
 DRAWING IS THE SOLE PROPERTY OF
 PRO TOWER MANUFACTURING L.L.C. ANY
 REPRODUCTION IN PART OR AS A WHOLE
 WITHOUT THE WRITTEN PERMISSION OF
 PRO TOWER MANUFACTURING L.L.C. IS
 PROHIBITED.