
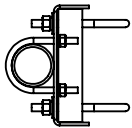
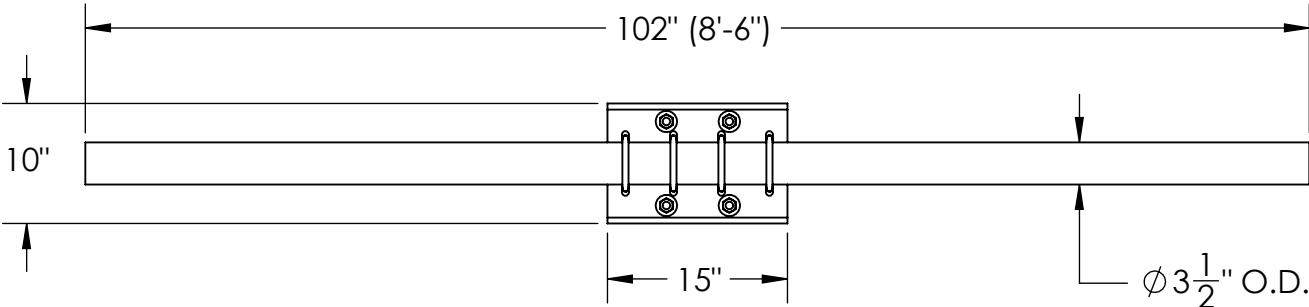


ITEM NO.	PART NUMBER	DESCRIPTION	FINISH	WEIGHT (PER)	QTY.
1	MP1186.01	15" CENTER CHANNEL BRACKET (WELDMENT)	H.D.G.	16.93	1
2	GP3500.102	PLAIN END GALV PIPE, 3-1/2" O.D. x 102"	H.D.G.	64.63	1
3	GU54574	5/8" x 7-1/2" x 4-5/8" x 2-1/2" U-BOLT	H.D.G.	1.62	2
4	GF05	5/8" FLAT WASHER	H.D.G.	0.08	4
5	GL05	5/8" LOCK WASHER	H.D.G.	0.03	4
6	GN05A	5/8" HEX NUT (2H)	H.D.G.	0.12	4
7	GU43550	1/2" x 5-1/2" x 3-5/8" x 2-1/2" U-BOLT	H.D.G.	0.77	4
8	GF04	1/2" FLAT WASHER	H.D.G.	0.04	8
9	GL04	1/2" LOCK WASHER	H.D.G.	0.02	8
10	GN04A	1/2" HEX NUT (2H)	H.D.G.	0.06	8

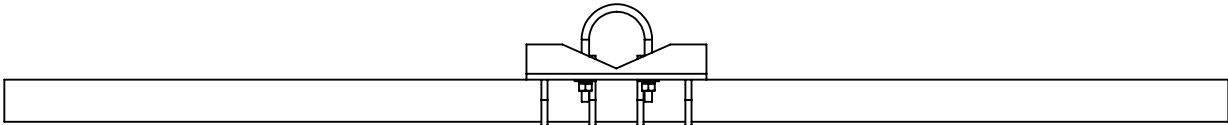

MATERIAL	FINISH	SIZE B	UNLESS OTHERWISE SPECIFIED: DIMENSIONS ARE IN INCHES TOLERANCE ± 1/16	DESCRIPTION: CELLULAR PIPE FRAME, 8'-6"		
			PROPRIETARY AND CONFIDENTIAL THE INFORMATION CONTAINED IN THIS DRAWING IS THE SOLE PROPERTY OF PRO TOWER MANUFACTURING L.L.C. ANY REPRODUCTION IN PART OR AS A WHOLE WITHOUT THE WRITTEN PERMISSION OF PRO TOWER MANUFACTURING L.L.C. IS PROHIBITED.	 PRO TOWER MANUFACTURING L.L.C. 5601 San Francisco St. NE Albuquerque, N.M. 87109 (505) 924-2810	DWG NO: MP1157	
					DRAWN BY: AJK CHECKED BY: E. FILMER SHEET: 1 of 1	DATE: 9/13/2022 SCALE: NTS REV WEIGHT: 89.39