
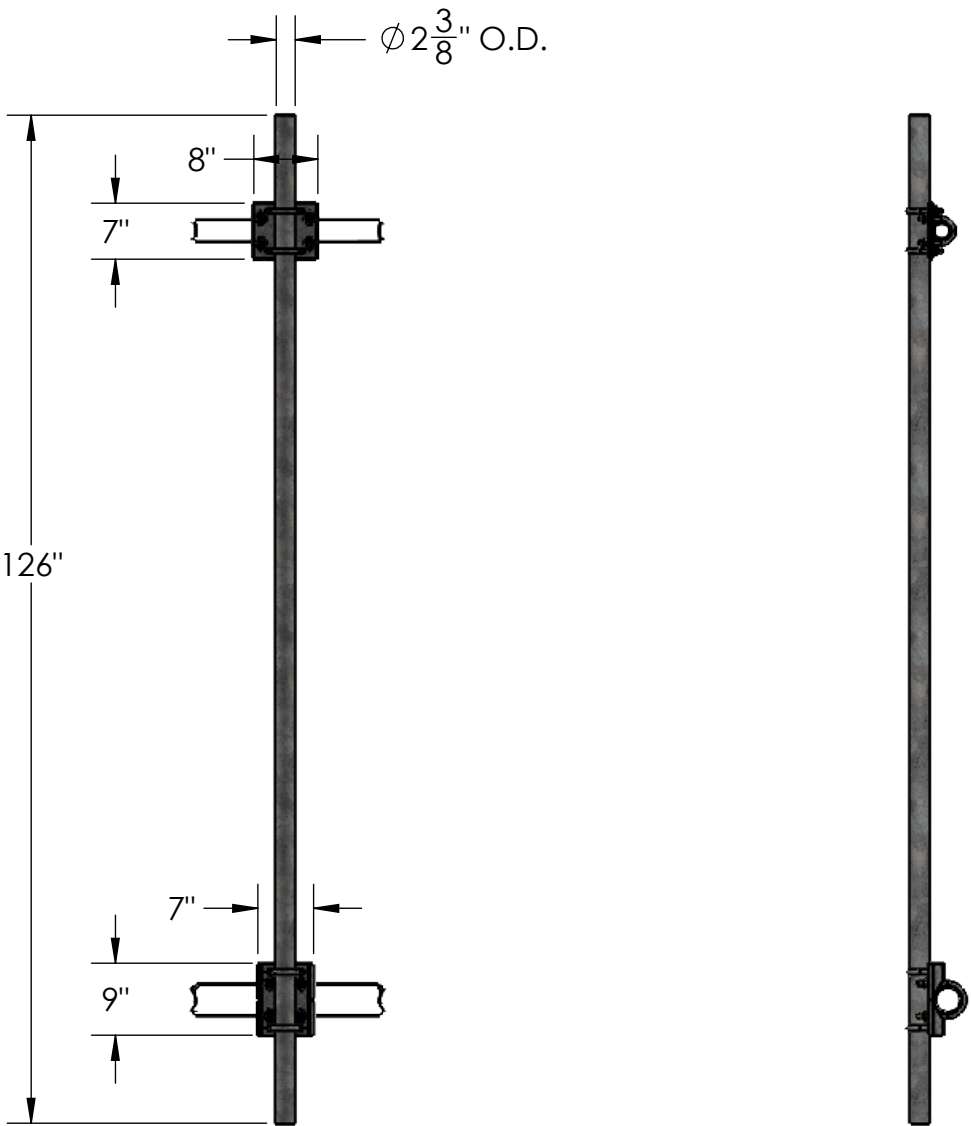


ITEM NO.	PART NO.	DESCRIPTION	FINISH	WEIGHT (PER)	QTY.
1	MP1081.01	PIPE MOUNT CHANNEL BRACKET 2-3/8" TO 3-1/2"	H.D.G.	6.57	1
2	TW1100	MEDIUM CROSSOVER PLATE (3/8" PLATE)	H.D.G.	5.43	1
3	GP2375.126	2-3/8" O.D. x 126" PLAIN END GALV PIPE	H.D.G.	38.49	1
4	GU42440	1/2" x 4" x 2-1/2" x 2" U-BOLT	H.D.G.	0.57	6
5	GU43550	1/2" x 5-1/2" x 3-5/8" x 2-1/2" U-BOLT	H.D.G.	0.77	2
6	GF04	1/2" FLAT WASHER	H.D.G.	0.04	16
7	GL04	1/2" LOCK WASHER	H.D.G.	0.02	16
8	GN04A	1/2" HEX NUT (2H)	H.D.G.	0.06	16

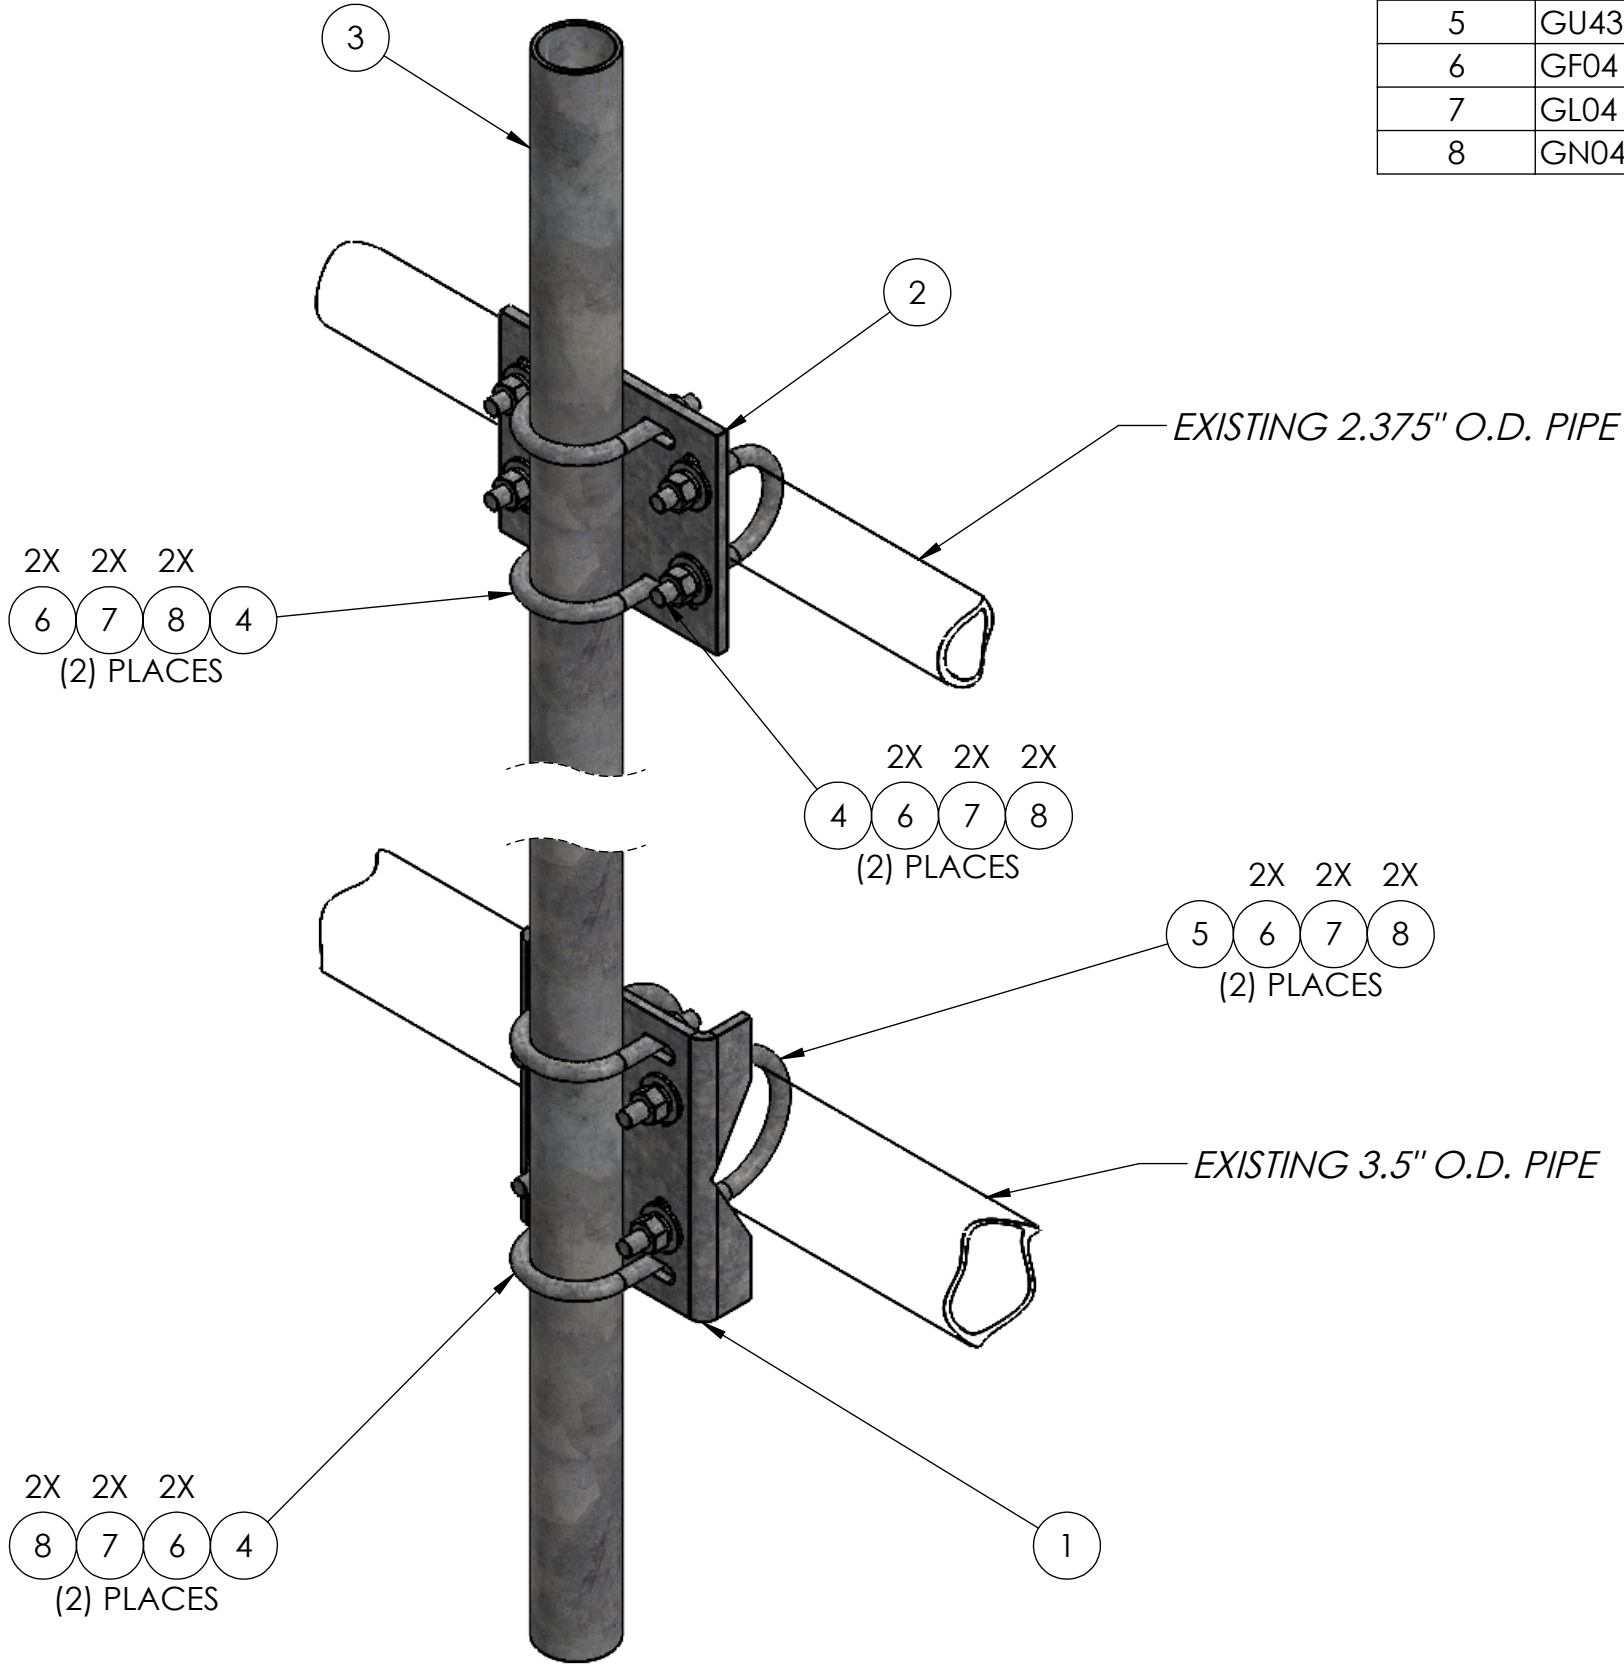

UNLESS OTHERWISE SPECIFIED: DIMENSIONS ARE IN INCHES TOLERANCE ± 1/16	DESCRIPTION: 2-3/8" O.D. x 126" CROSSOVER & CHANNEL BRACKET PIPE MOUNT KIT			
		PRO TOWER MANUFACTURING L.L.C. 5601 San Francisco St. NE Albuquerque, N.M. 87109 (505) 924-2810	DWG NO: MP1070.126	
DRAWN BY: AJK			DATE: 6/20/2022	REV
CHECKED BY: E. FILMER			DATE: 6/20/2022	
PROPRIETARY AND CONFIDENTIAL THE INFORMATION CONTAINED IN THIS DRAWING IS THE SOLE PROPERTY OF PRO TOWER MANUFACTURING L.L.C. ANY REPRODUCTION IN PART OR AS A WHOLE WITHOUT THE WRITTEN PERMISSION OF PRO TOWER MANUFACTURING L.L.C. IS PROHIBITED.			SHEET: 1 of 1	SCALE: NTS